



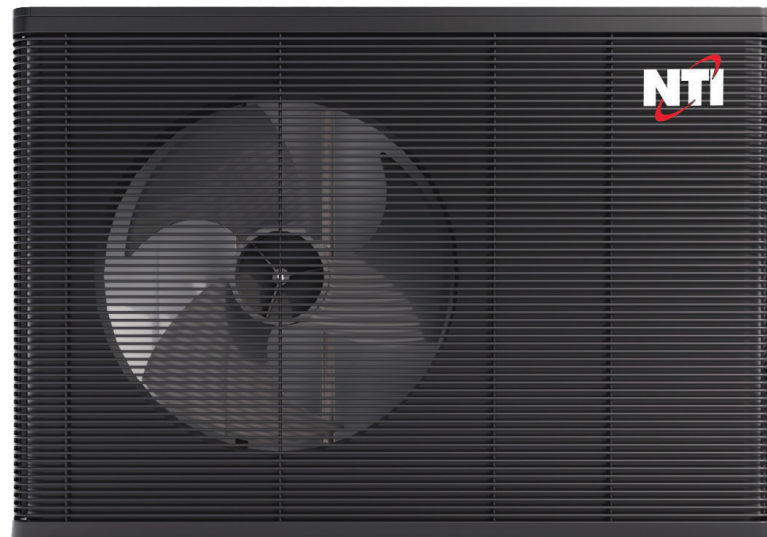


# NTI Verta Basic Plumbing Schematics

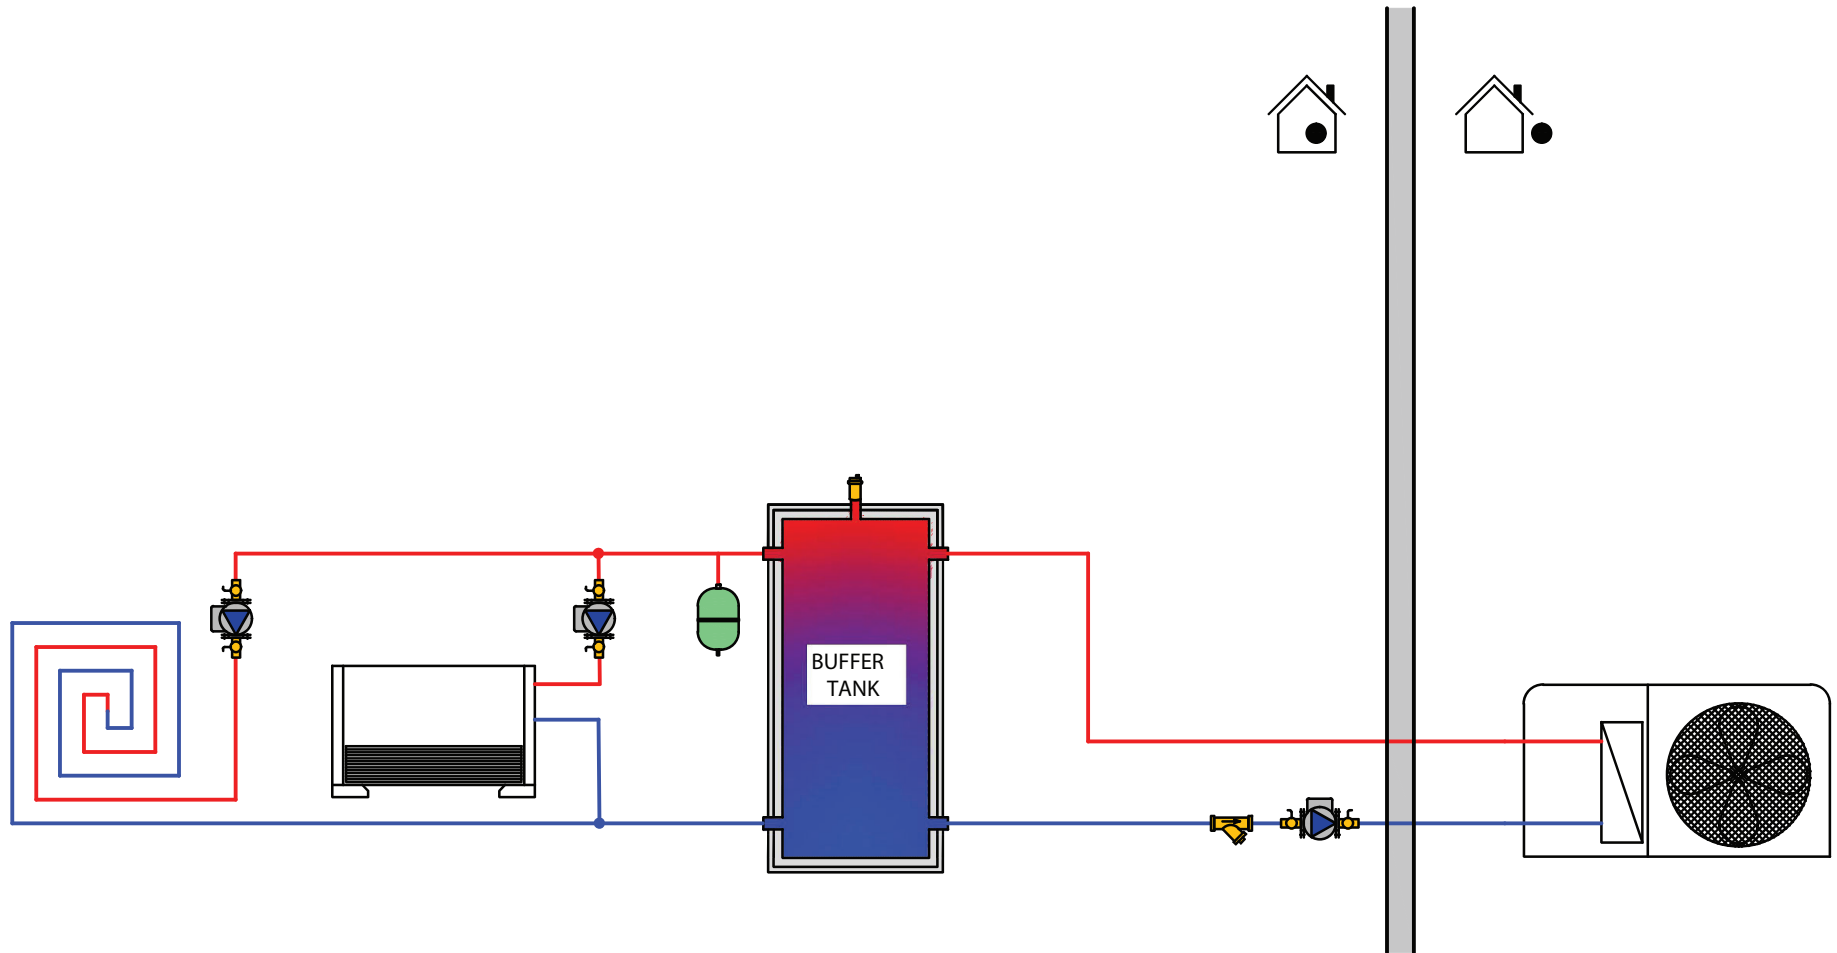


# Central Heating/Cooling with Buffer Tank



# Central Heating/Cooling Hybrid

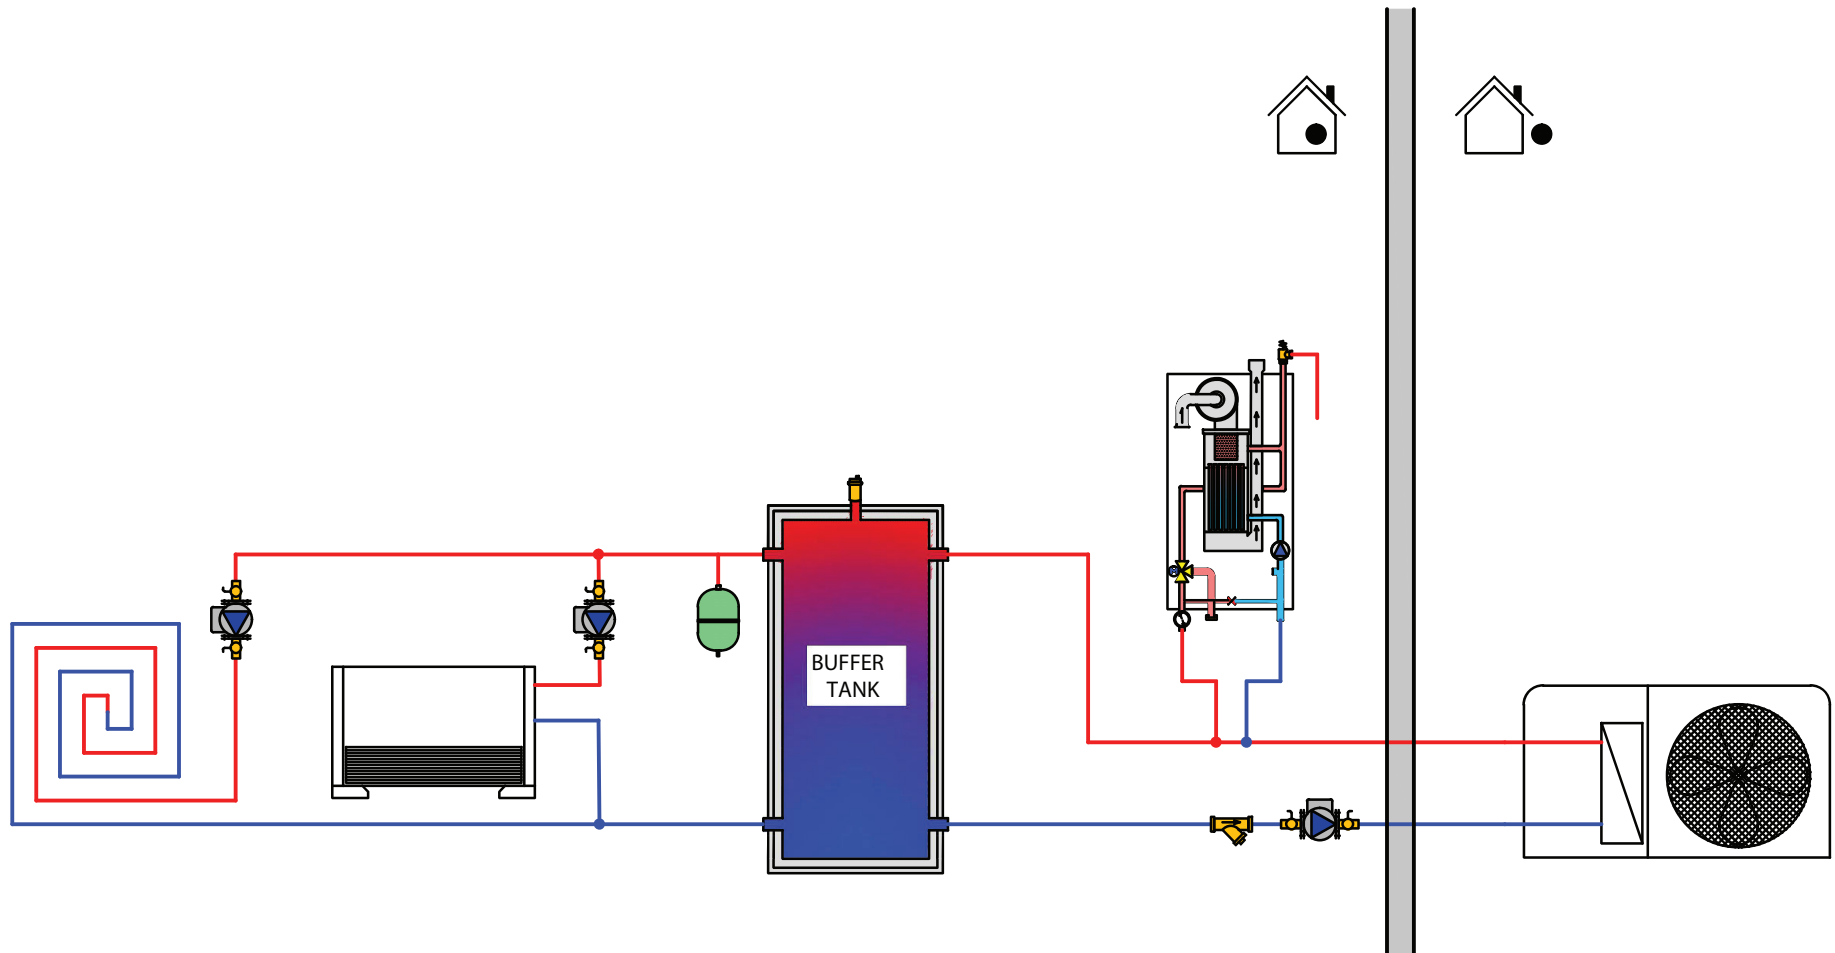

# Central Heating/Cooling with DHW Indirect

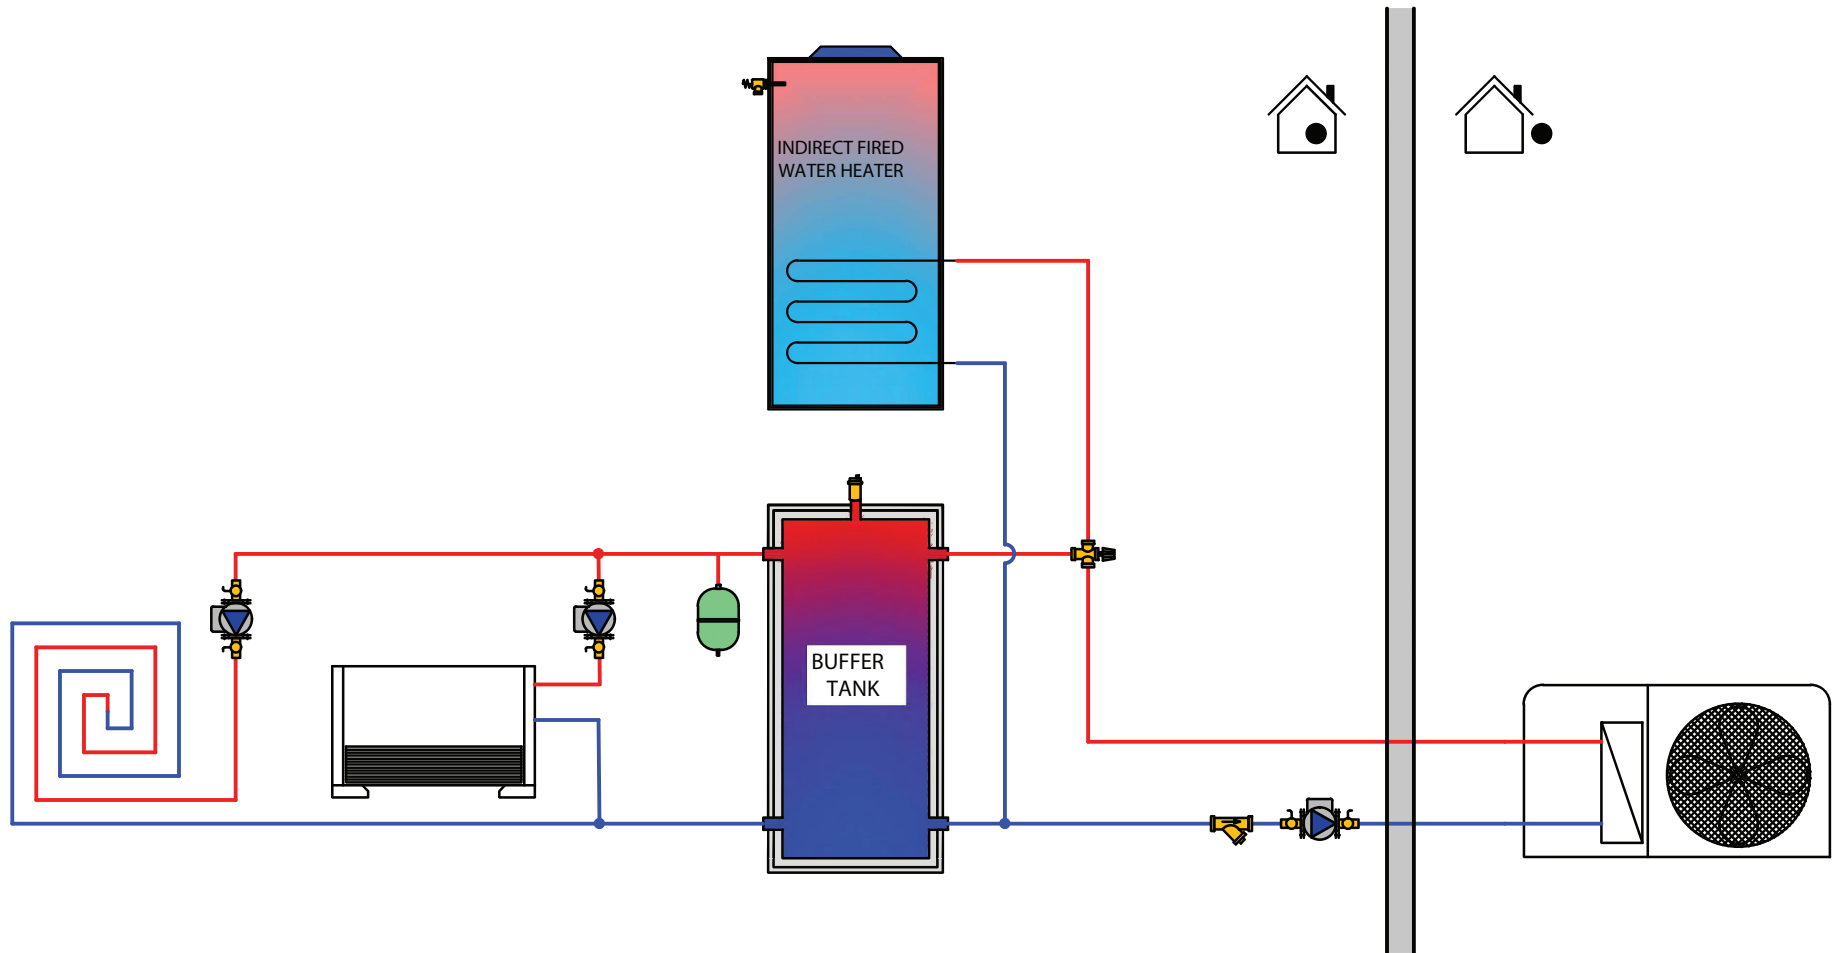

# Central Heating/Cooling with DHW Indirect and Hybrid

